


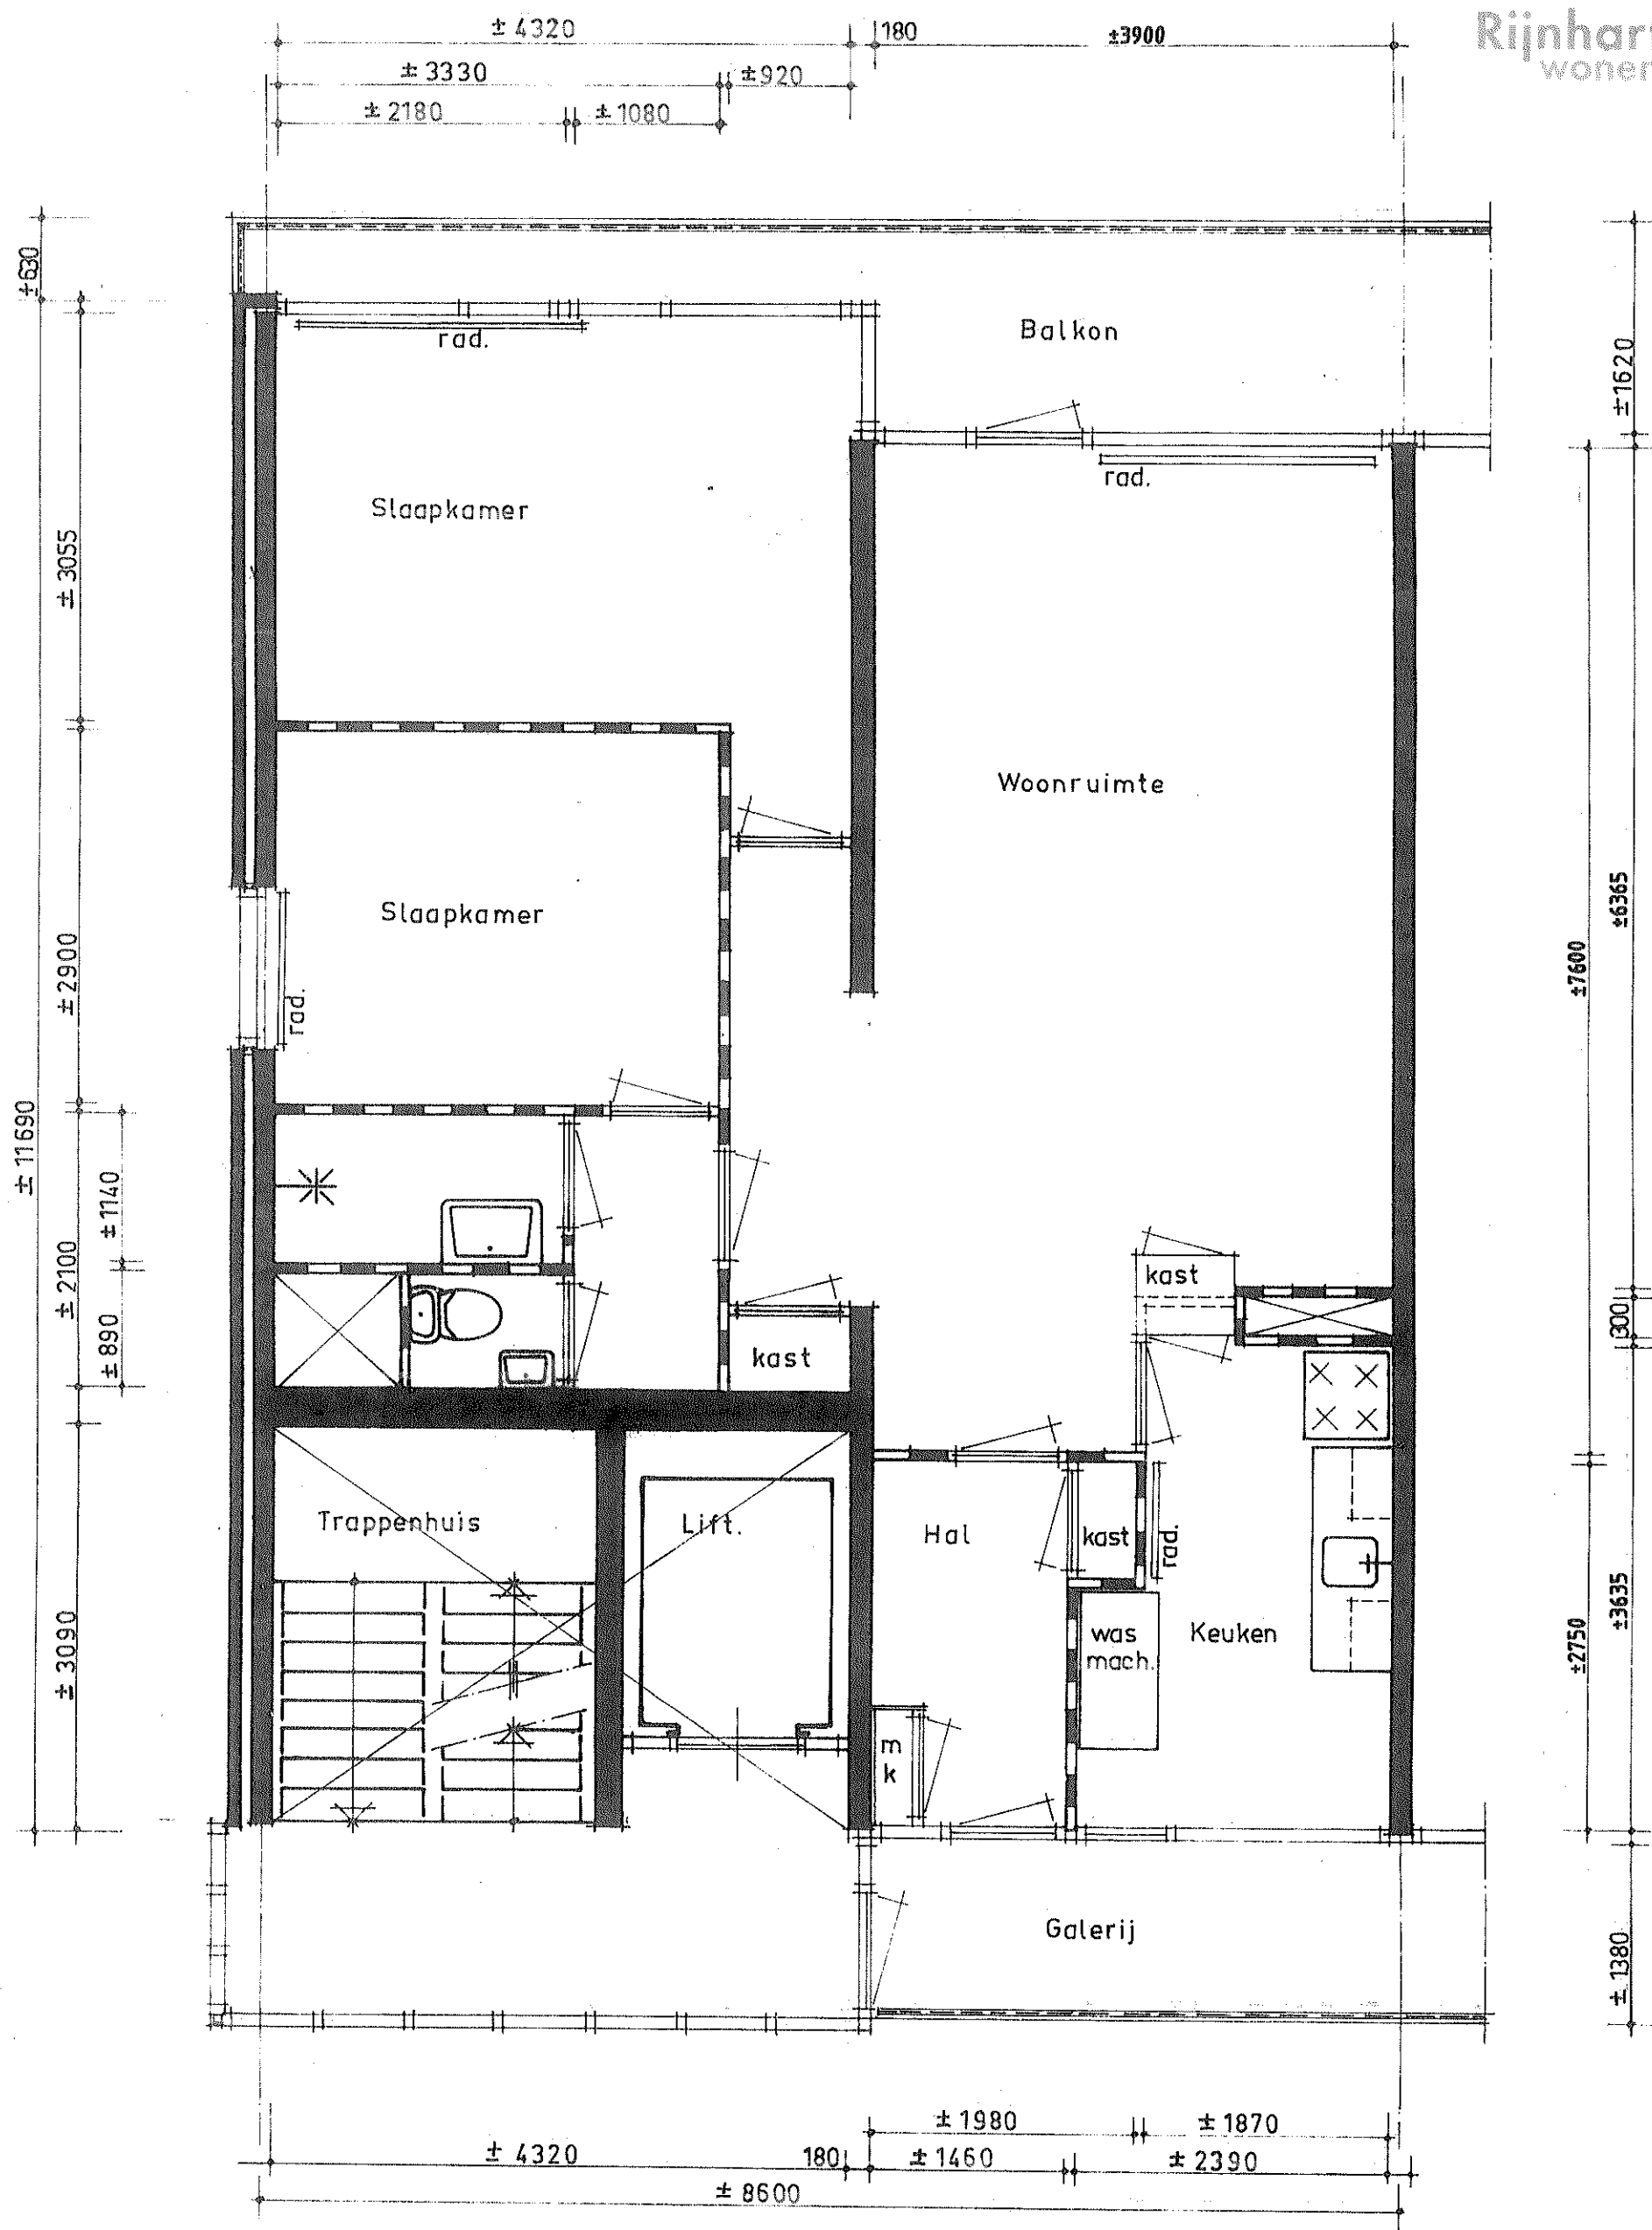

Plattegrond 1 : 50